



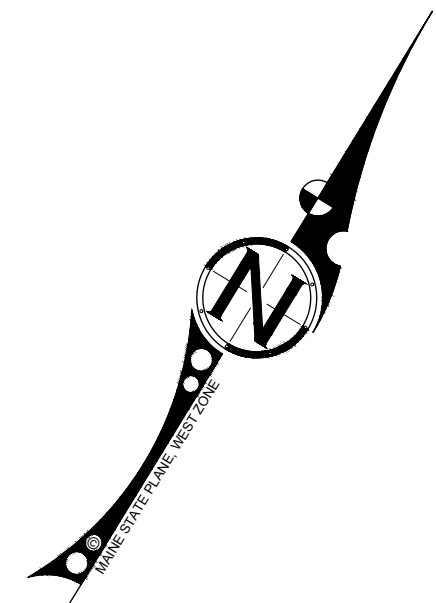

MAP LEGEND	
PARCEL NUMBER	17
PARCEL DIMENSION	161.21'
PARCEL AREA	2.47 AC
MATCHLINE AND LABEL	R-6-40
SUBDIVISION LOT NUMBER	14
PROPERTY BOUNDARY	
COMMON OWNERSHIP	1
PRIVATE RIGHT OF WAY	
PRIVATE EASEMENT	
DISCONTINUED TOWN/COUNTY ROAD WITH PUBLIC EASEMENT	
TOWN ROAD	
STATE AID HIGHWAY	
STATE HIGHWAY	
INTERMITTENT STREAM	
PERRENIAL STREAM	
POND/LAKE SHORELINE	
WETLAND	
ADJACENT MAP NUMBER	R-8

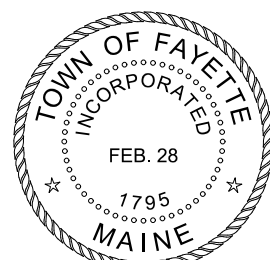

TOWN OF FAYETTE
ROUTE 17, 2589 MAIN STREET
FAYETTE, ME 04349
207 685-4373


UPDATED BY:
CADASTRAL SERVICES
GENERAL DELIVERY
FARMINGTON FALLS, MAINE 04940
cadastral.precision@gmail.com
BASE IMAGERY; 2018 ORTHOPHOTOGRAPHY
MAINE GEOLIBRARY

MAPS DIGITIZED BY:
AERIAL SURVEY AND PHOTO, INC.
546 AIRPORT ROAD PO BOX 659
NORRIDGEWICK, MAINE 04957
2009-2015

MAINE STATE PLANE COORDINATE GRID
WEST ZONE; NAD 1983; US SURVEY FEET
BASE IMAGERY; SPRING 2004 STATE OF MAINE
DIGITAL ORTHOPHOTOGRAPHY

ORIGINAL SOURCE MAPS COMPILED BY
JOHN E. O'DONNELL & ASSOCIATES
AUBURN, MAINE
1974

NOTE:
THIS MAP IS FOR ASSESSMENT PURPOSES
ONLY AND IS NOT INTENDED FOR PROPERTY
CONVEYANCE OR LEGAL DESCRIPTION.

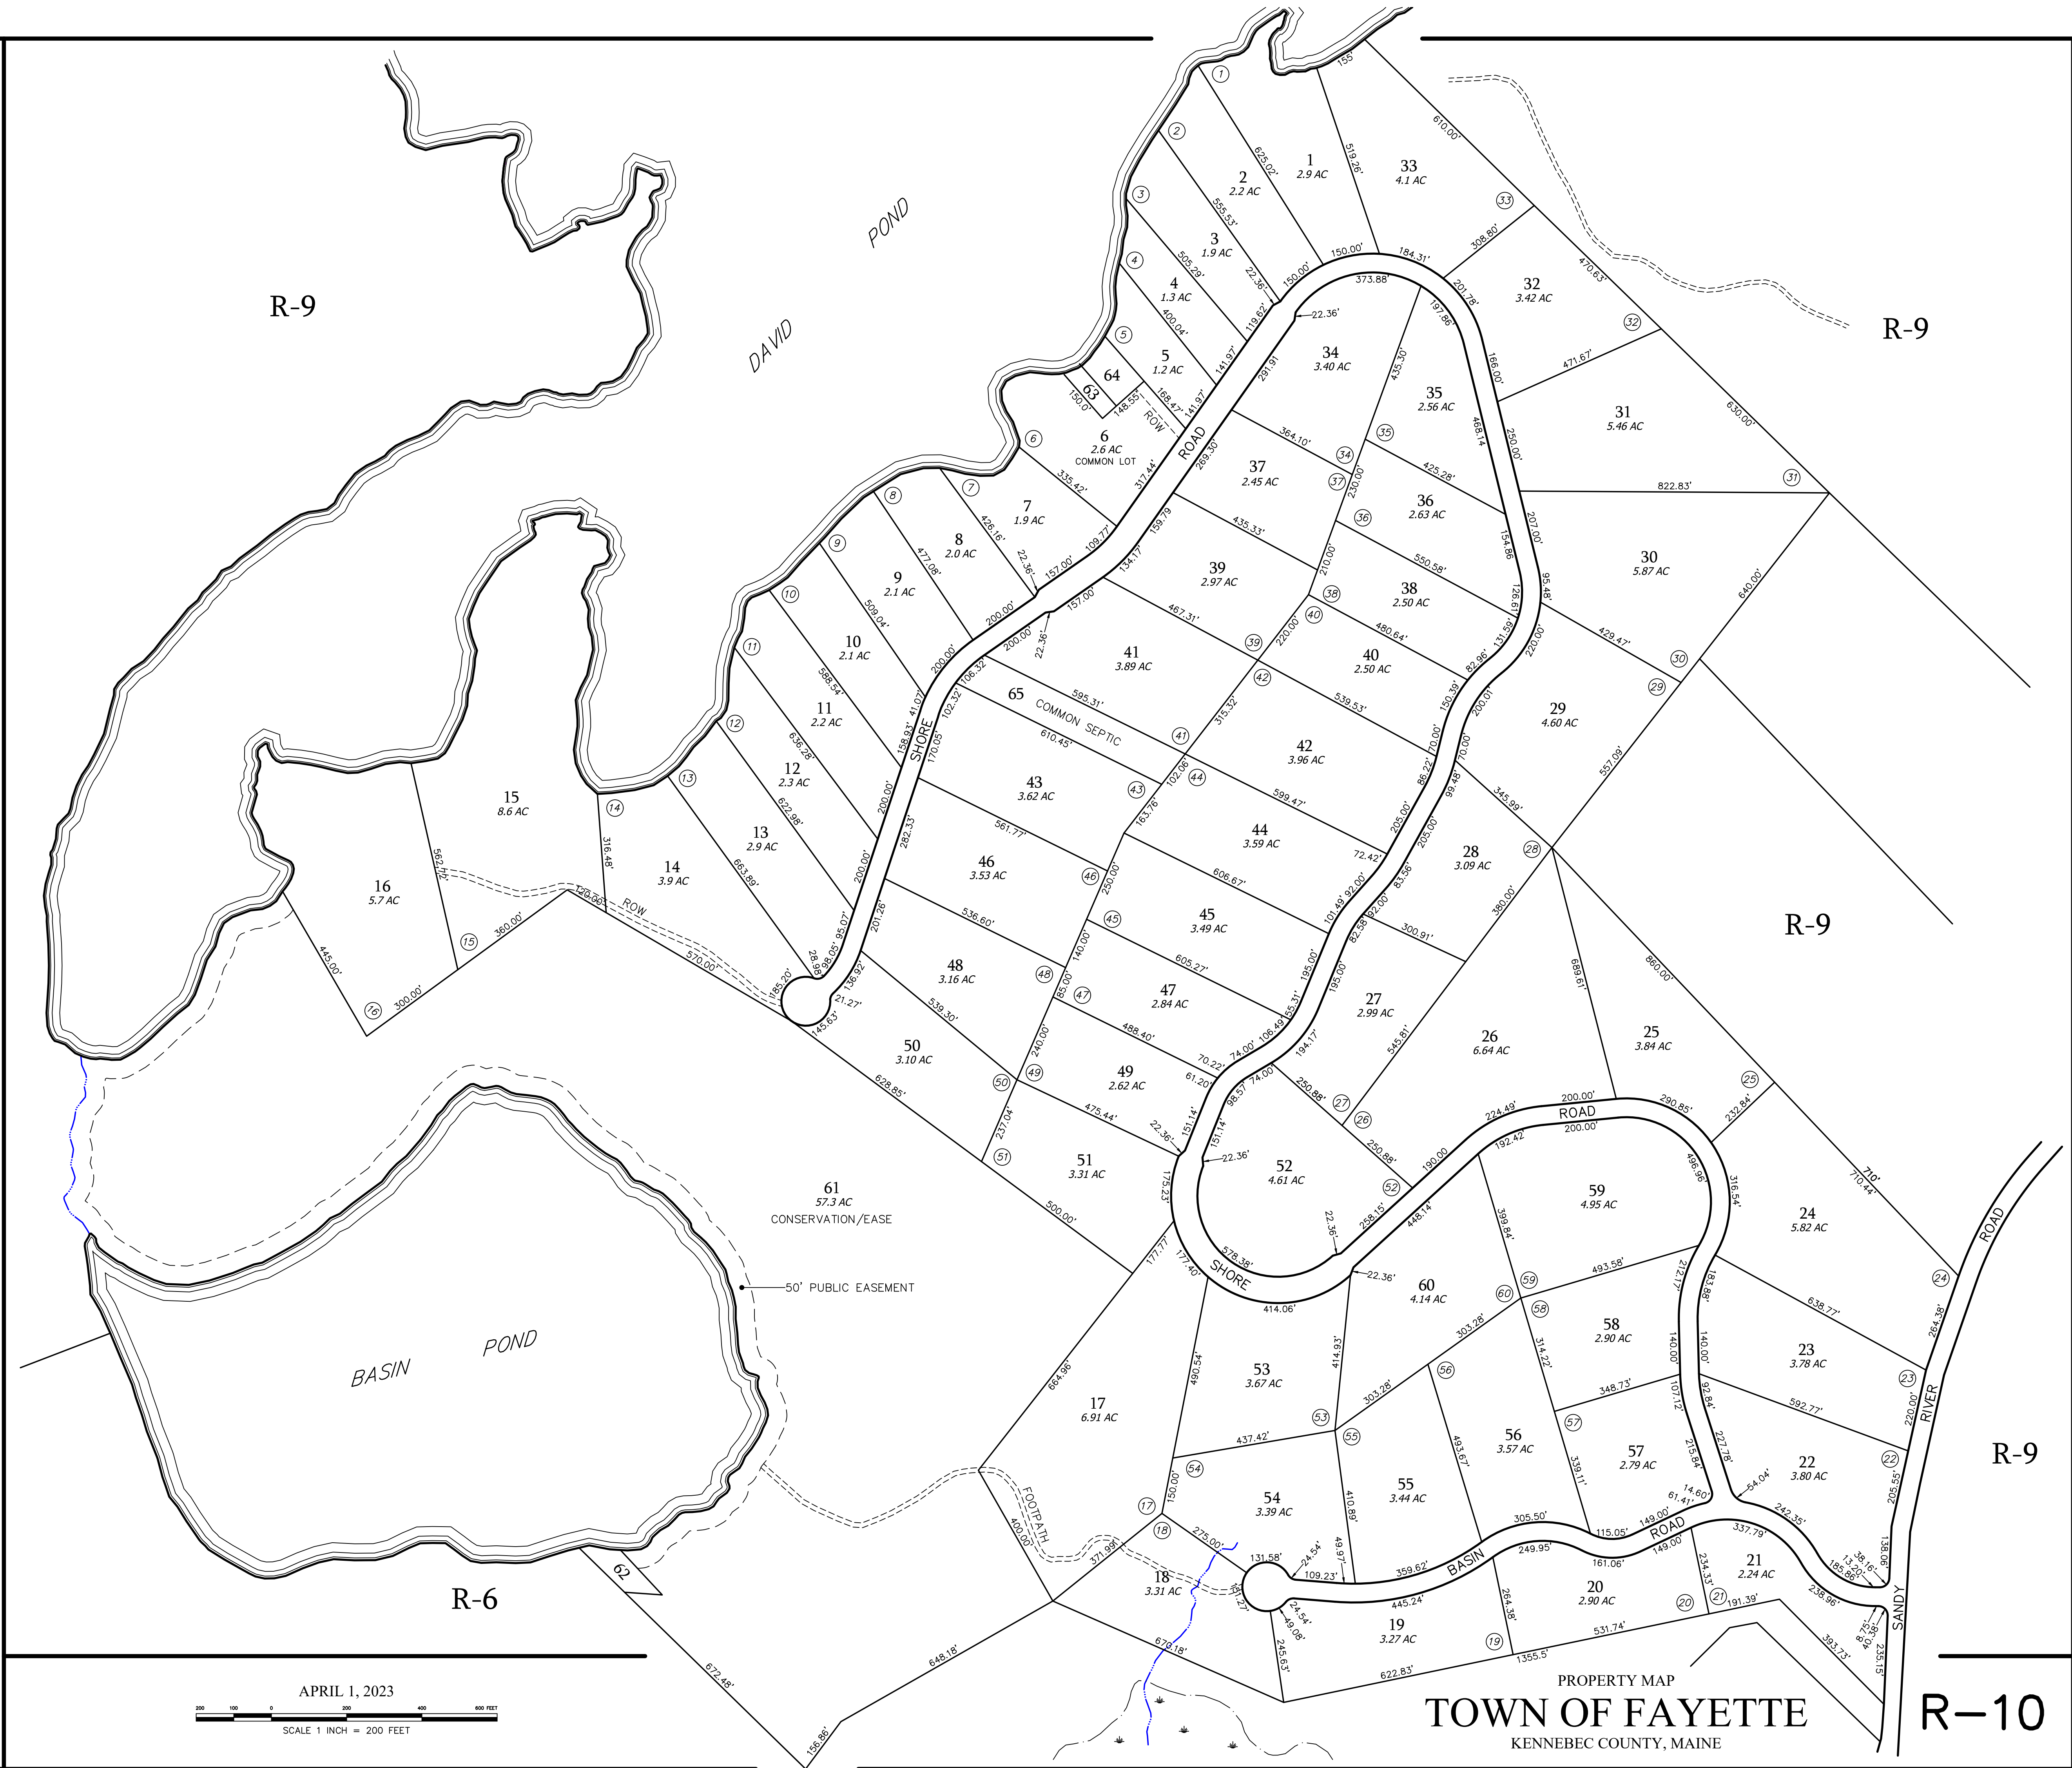

APRIL 1, 2023
SCALE 1 INCH = 200 FEET